




Subdivision List

- S000539**
Oakwood Estates
R87-018102
- S000540**
Oakwood Estates Condos
Parcel B- 1
R87-069455
- S000541**
Oakwood Estates Condos
Parcel B- 2
R88-041645
- S000542**
Oakwood Estates Condos
Parcel B- 3
R89-044701
- S000543**
Oakwood Estates Condos
Parcel B- 4
R90-060147
- S000544**
Oakwood Estates Condos
Parcel B- 5
R91-016986
- S000545**
Oakwood Estates Condos
Parcel B- 6
R91-048502
- S000546**
Oakwood Estates Condos
Parcel B- 7
R92-000066
- S000547**
Oakwood Estates Condos
Parcel B- 8
R92-063581
- S000548**
Oakwood Estates Condos
Parcel B- 9
R92-084167
- S000549**
Oakwood Estates Condos
Parcel B-10
R93-024405
- S000550**
Oakwood Estates Condos
Parcel B-11
R93-047122
- S000551**
Oakwood Estates Condos
Parcel B-12
R93-078423
- S000552**
Oakwood Estates Condos
Parcel B-13
R93-110958
- S000553**
Oakwood Estates Condos
Parcel B-14
R94-021740
- S000554**
Oakwood Estates Condos
Parcel B-15
R94-045487
- S000555**
Oakwood Estates Condos
Parcel B-16
R94-077534
- S000557**
Oakwood PUD
R95-026602

06-11C-E

06-11D-W

06-11D-E

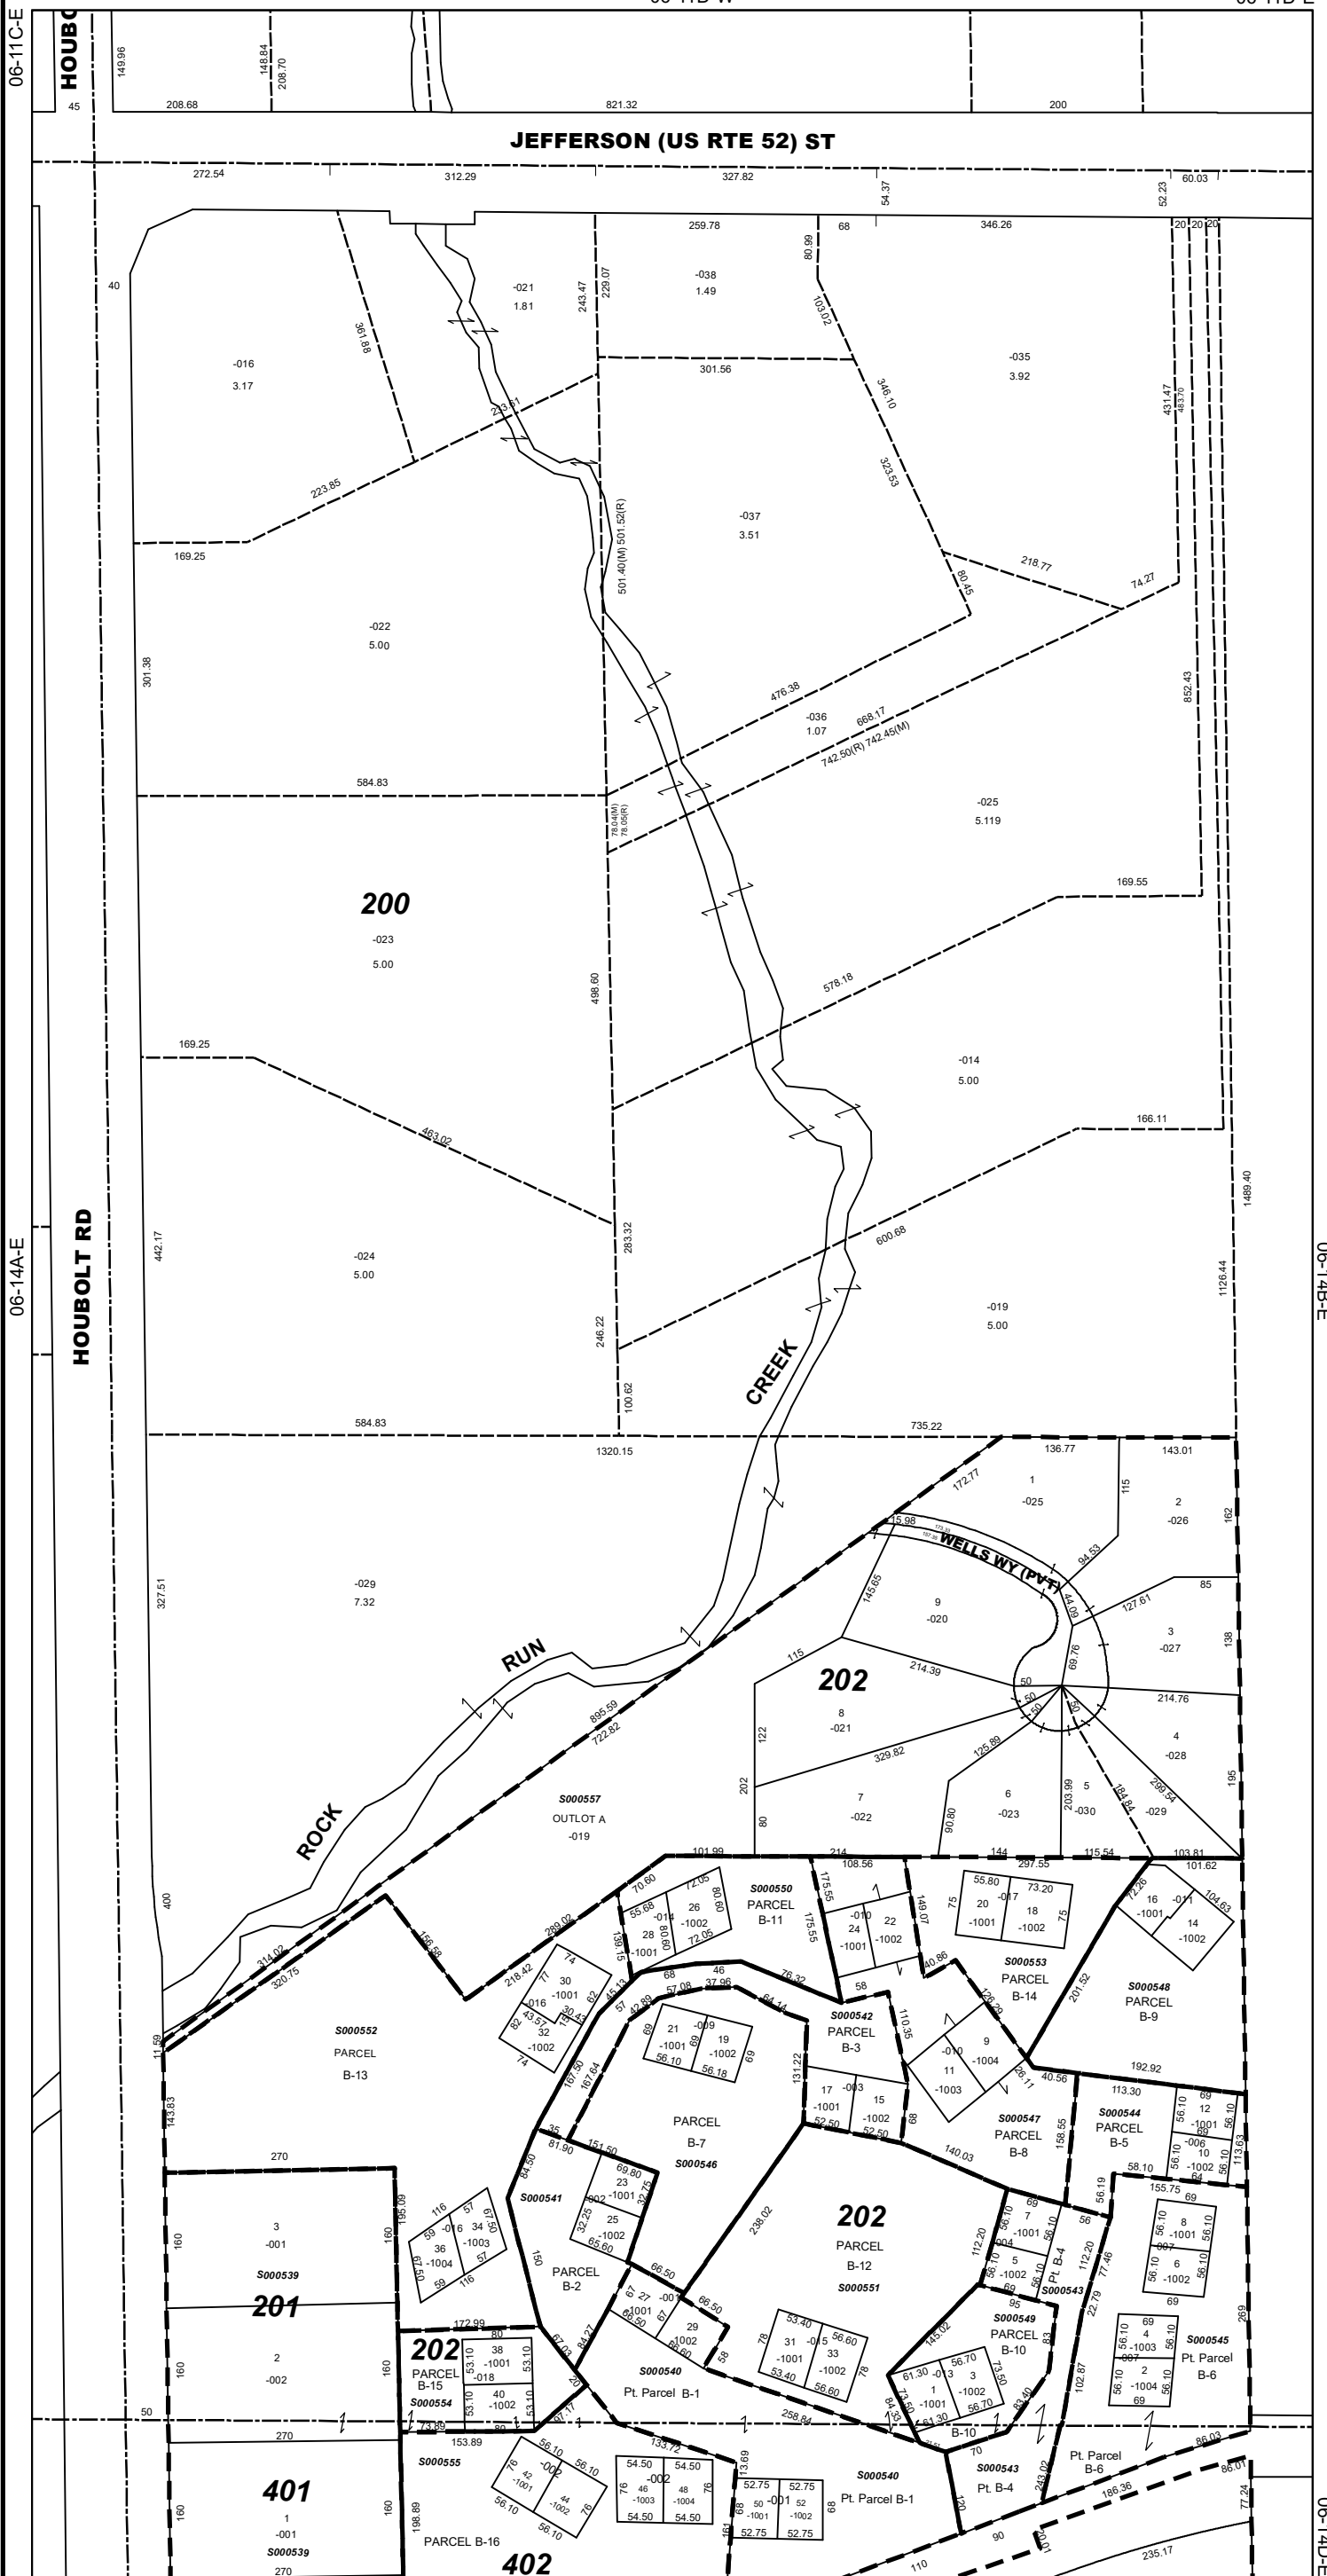

06-14C-E

06-14D-W

06-14D-E